

2' X 6' BENCHING WORKSTATIONS

44"H PANELS + 9"H FRAMELESS FROSTED PLEXIGLASS,
NATIONAL CODE POWER, (2) DUPLEX RECEPTACLES PER UNIT,
LOW-PRESSURE SURFACES + TOP-SUPPORTED PEDESTALS

\$2,374 PER STATION LIST
*LIST PRICE BASED ON SIX PACK CONFIGURATION

6 X 6'

50/64"H PANELS
NATIONAL CODE POWER, (2) DUPLEX RECEPTACLES PER UNIT, LOW-PRESSURE
SURFACES, + REFURBISHED PEDESTALS

\$4,188 PER STATION UNIT
*LIST PRICE BASED ON FOUR PACK CONFIGURATION

6 X 6'

50"H PANELS
NATIONAL CODE POWER, (2) DUPLEX RECEPTACLES PER UNIT, LOW-PRESSURE
SURFACES, + REFURBISHED PEDESTALS

\$3,676 PER STATION UNIT
*LIST PRICE BASED ON FOUR PACK CONFIGURATION

6 X 8'

56/64"H PANELS
NATIONAL CODE POWER, (2) DUPLEX RECEPTACLES PER UNIT, LOW-PRESSURE
SURFACES, + REFURBISHED PEDESTALS



\$5,069 PER STATION UNIT
*LIST PRICE BASED ON FOUR PACK CONFIGURATION

ADDITIONAL REGROUP INFORMATION & PRICING

905 S. MENARD AVE.
CHICAGO, IL 60644



905 S. Menard Ave.
Chicago, IL 60644

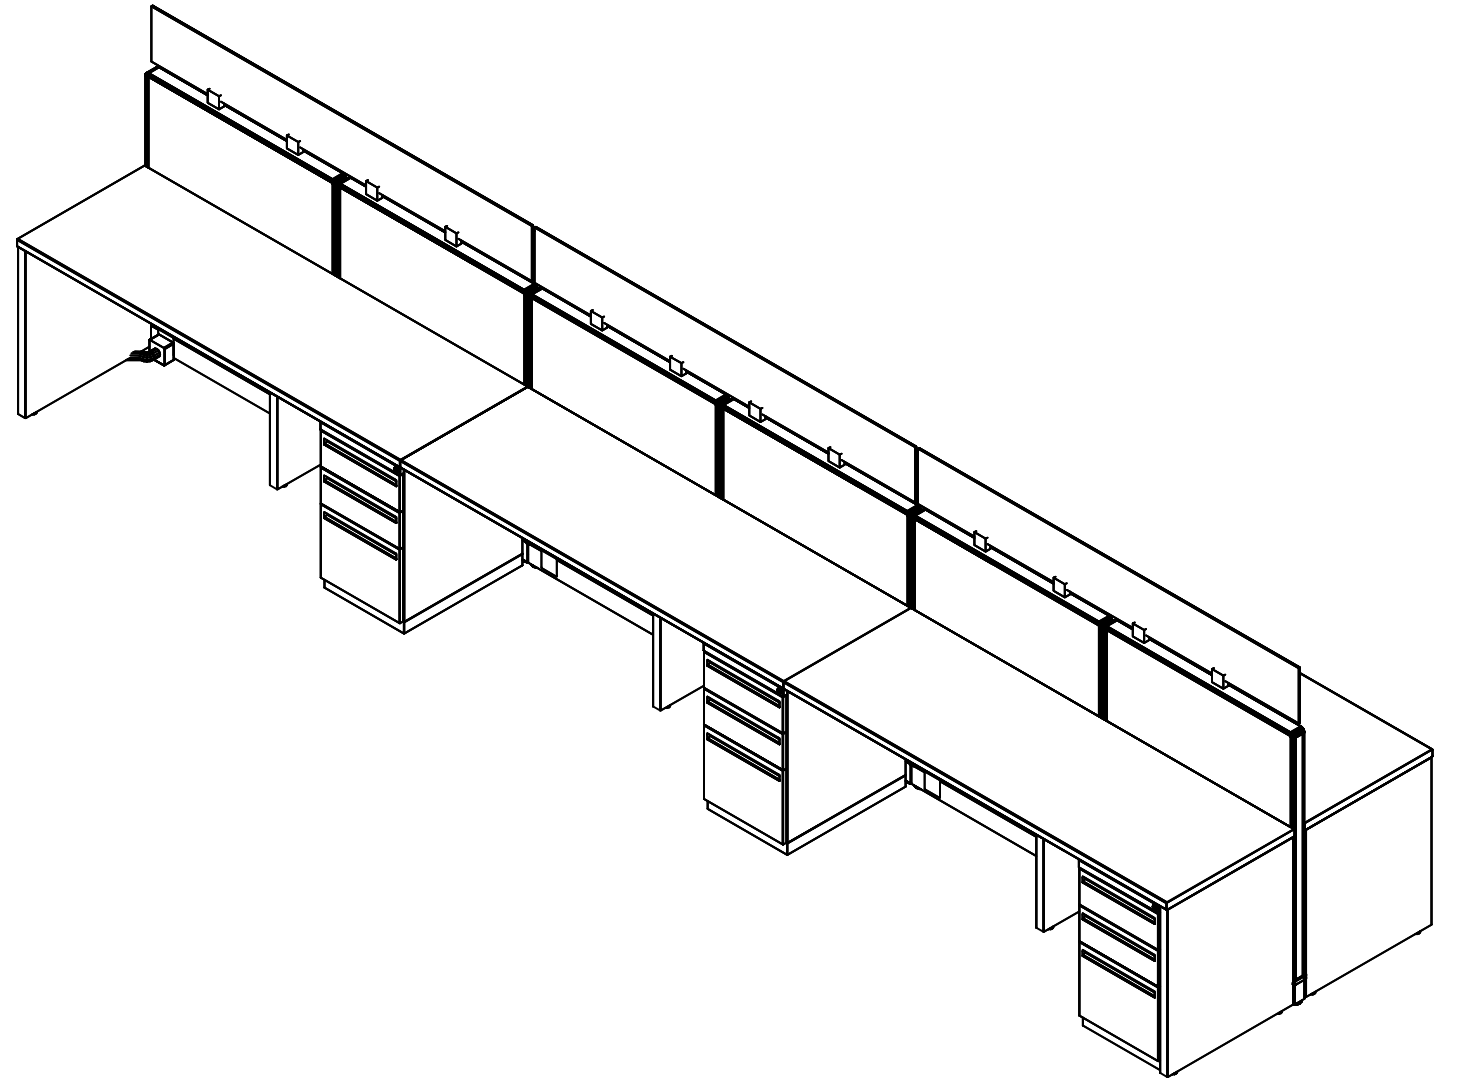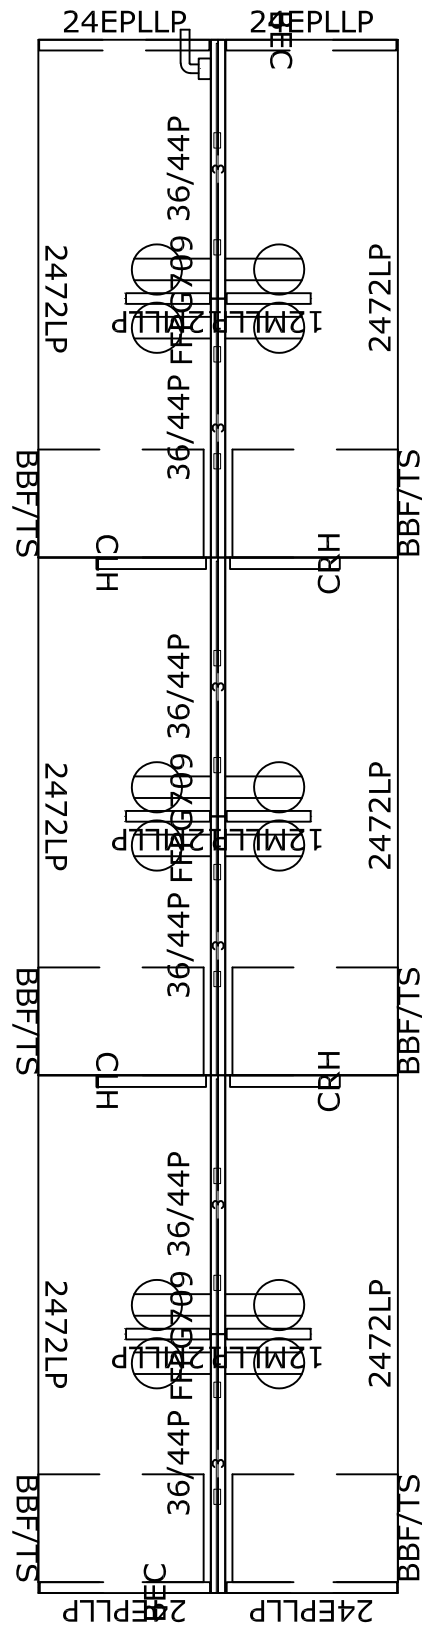



REGROUP 2' x 6' 53"H BENCHING TYPICAL

905 S. MENARD AVE.
CHICAGO, IL 60644



905 S. Menard Ave.
Chicago, IL 60644

SCALE: DATE: DRAWN BY: REVISIONS:
NTS 11.06.19 DESIGN

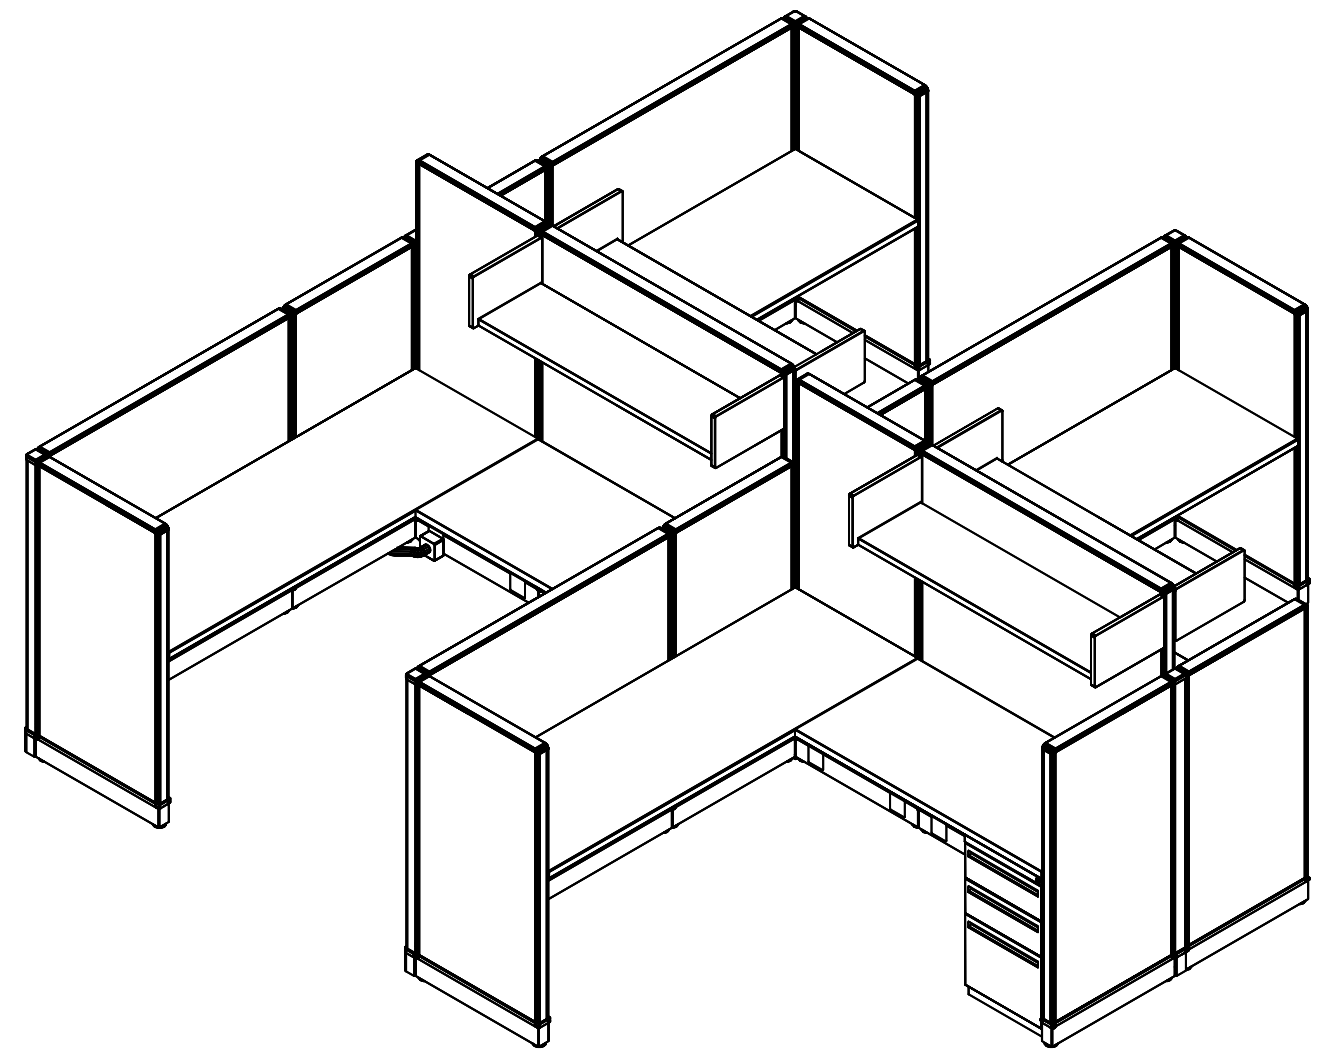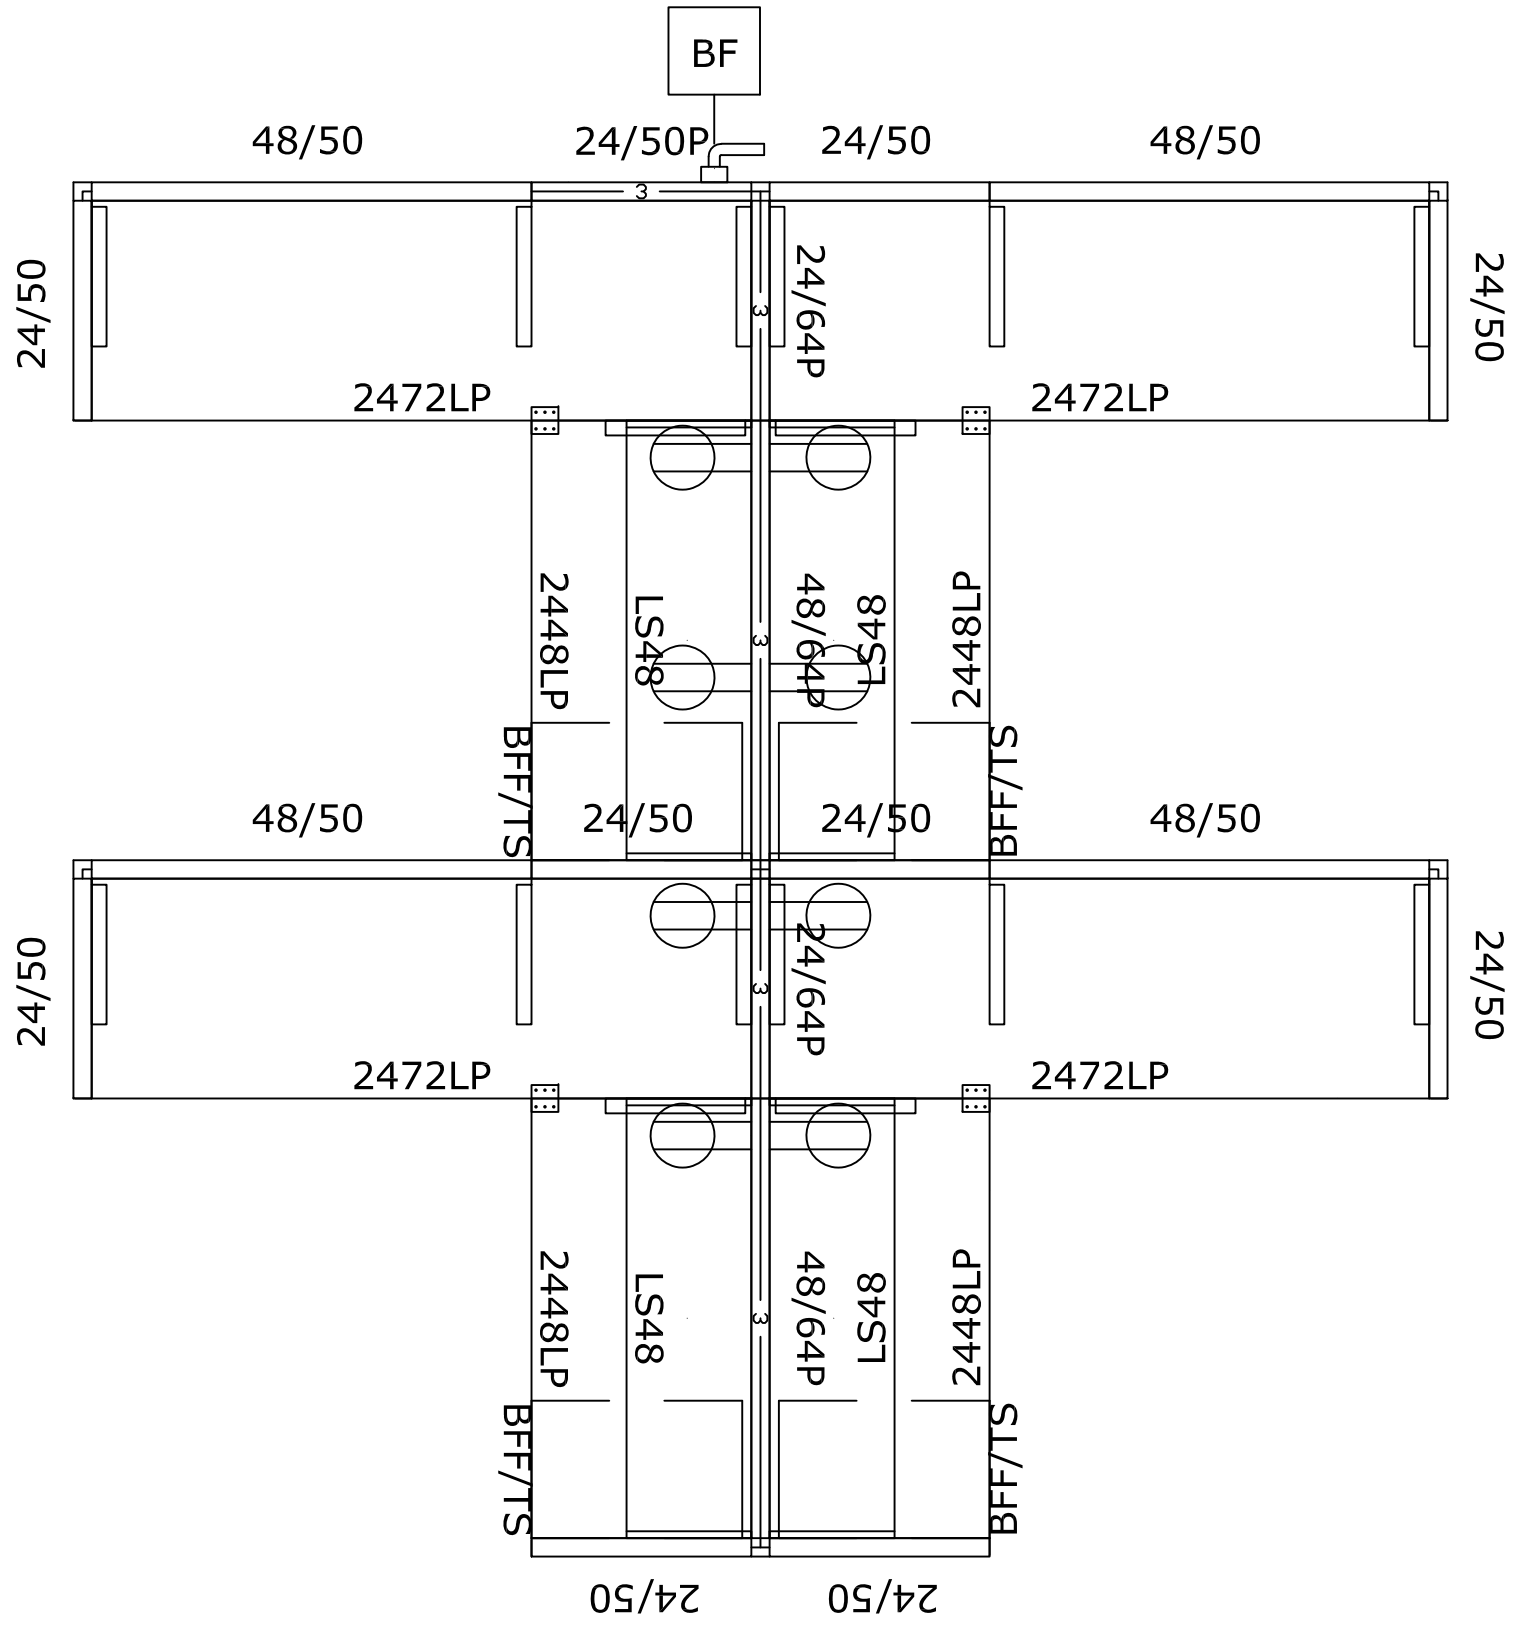

REGROUP 6' x 6' 50/64"H TYPICAL



905 S. MENARD AVE.
CHICAGO, IL 60644



905 S. Menard Ave.
Chicago, IL 60644

SCALE: NTS DATE: 11.06.19 DRAWN BY: DESIGN REVISIONS:

R:\Design\905 Menard\Catalog Typical Workstations\Rework Catalog Typical Workstations.dwg

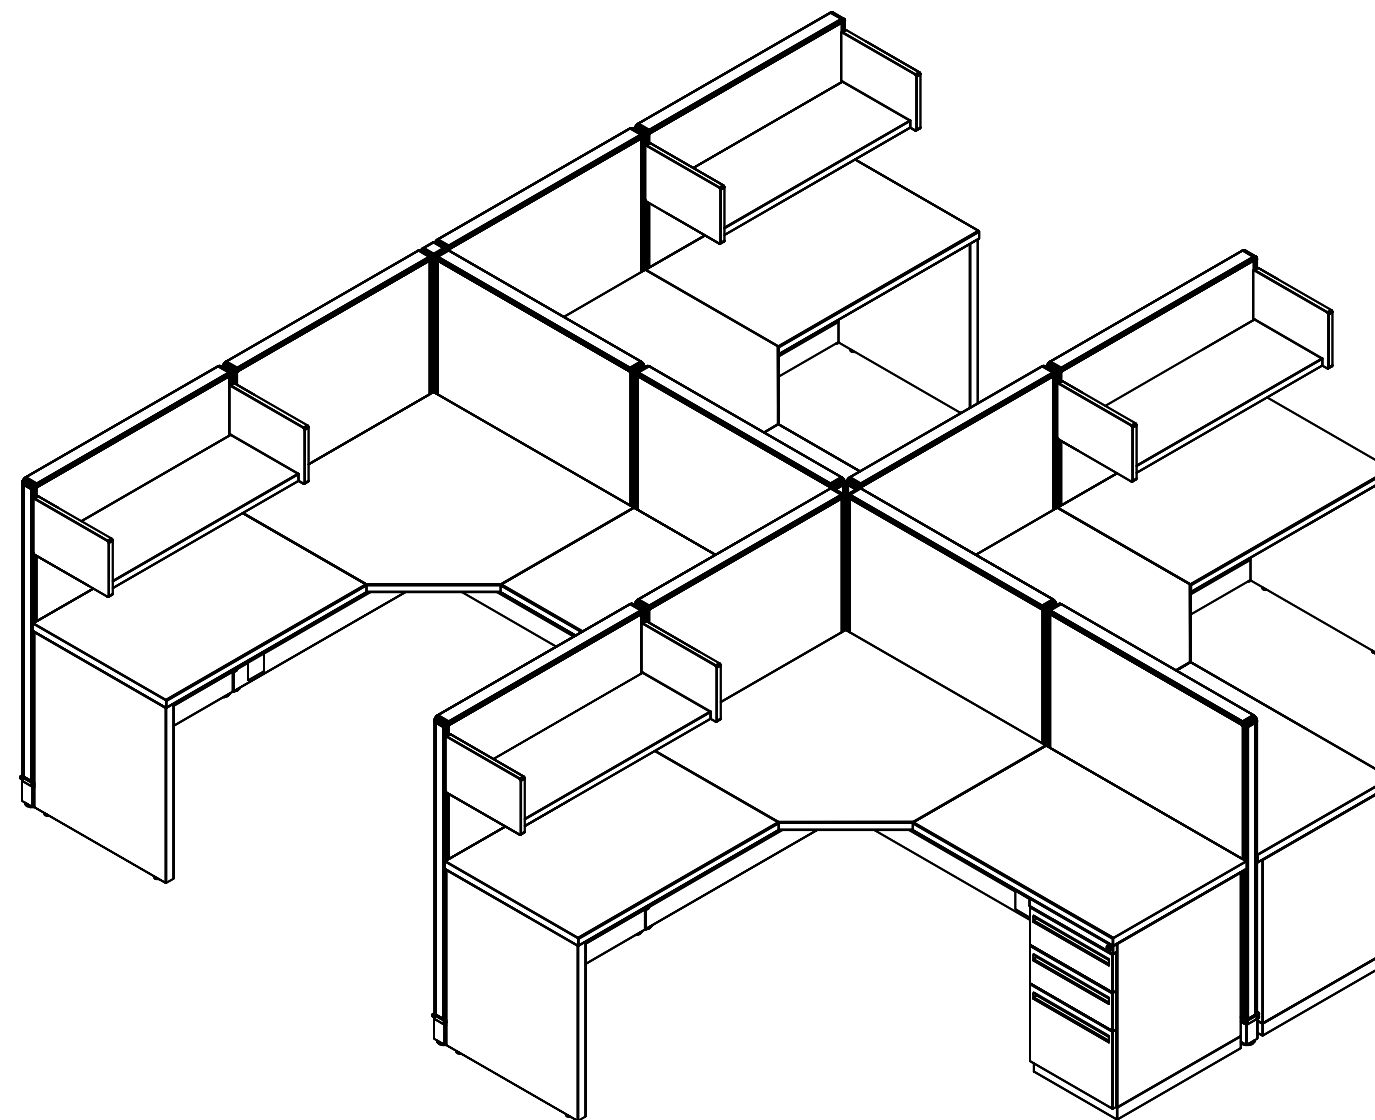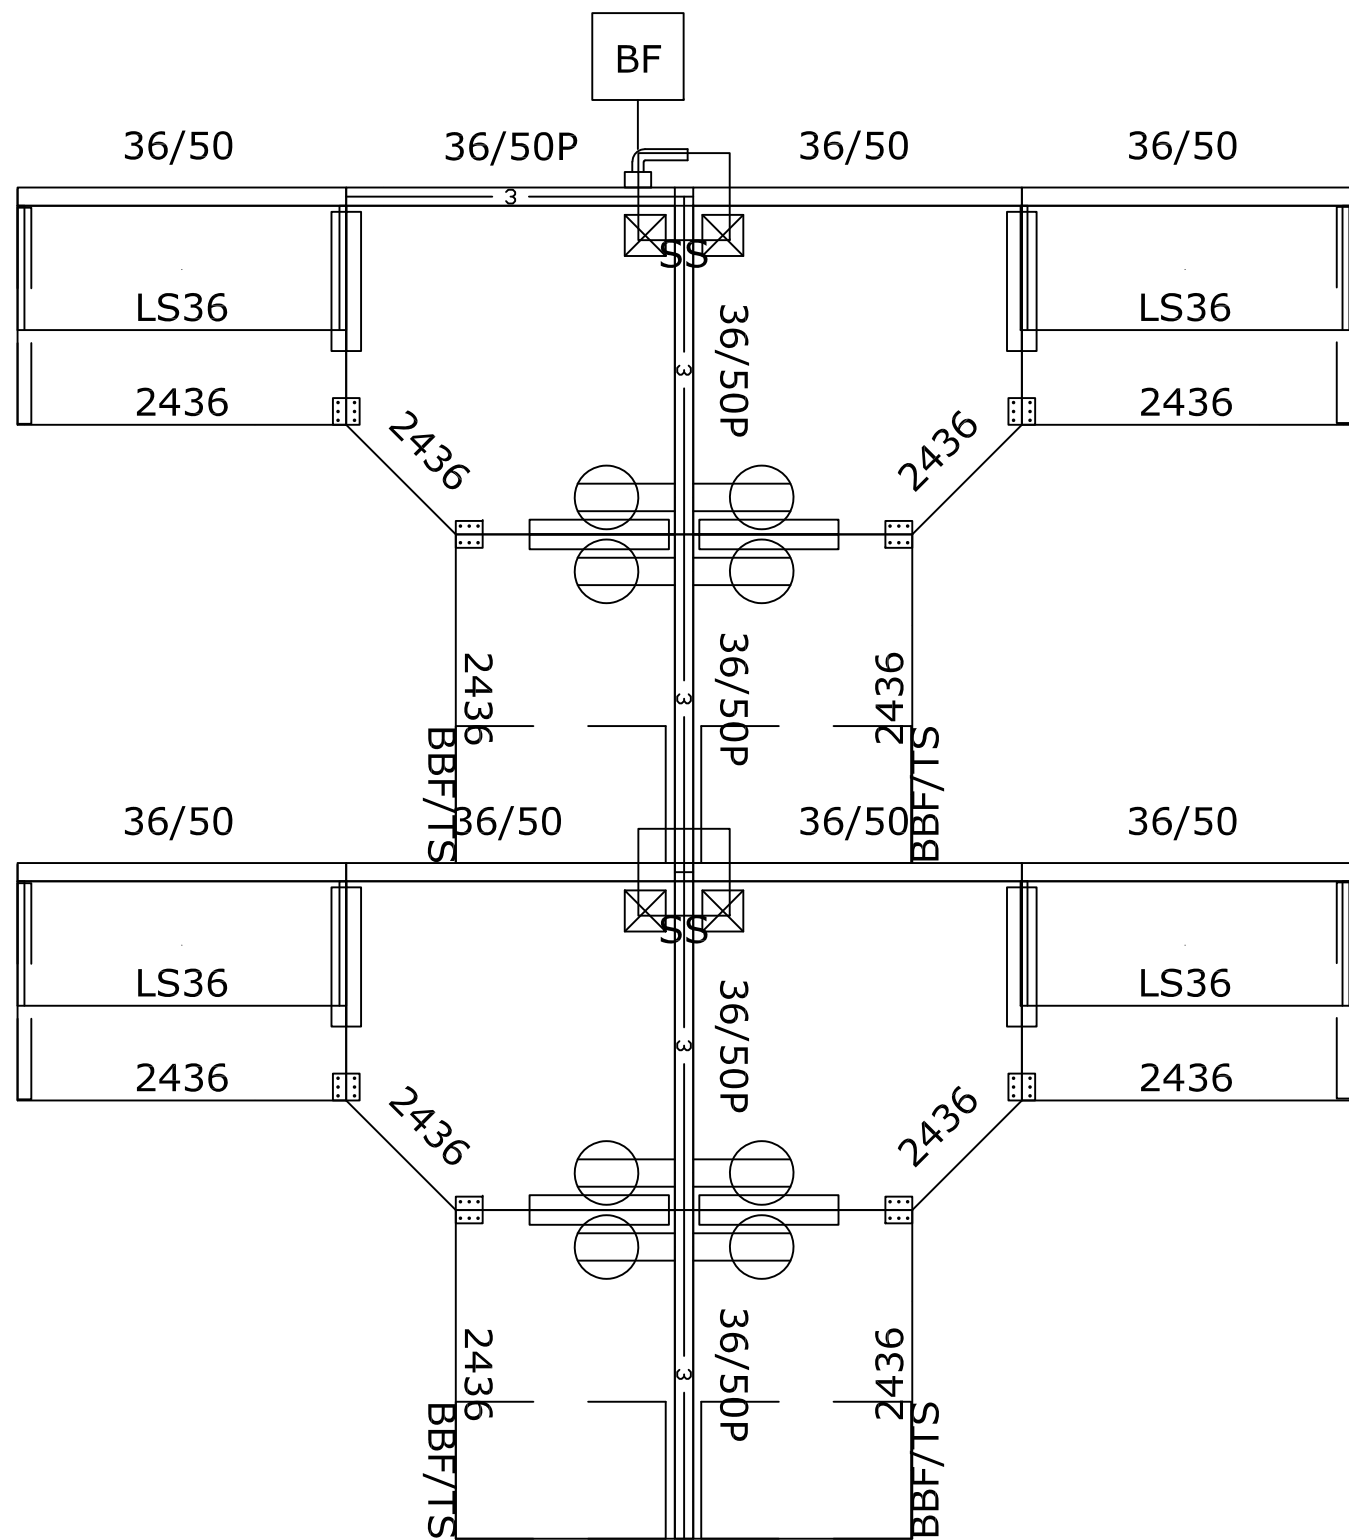



REGROUP 6' x 6' 50"H TYPICAL

905 S. MENARD AVE.
CHICAGO, IL 60644



905 S. Menard Ave.
Chicago, IL 60644

SCALE: DATE: DRAWN BY: REVISIONS:
NTS 11.06.19 DESIGN

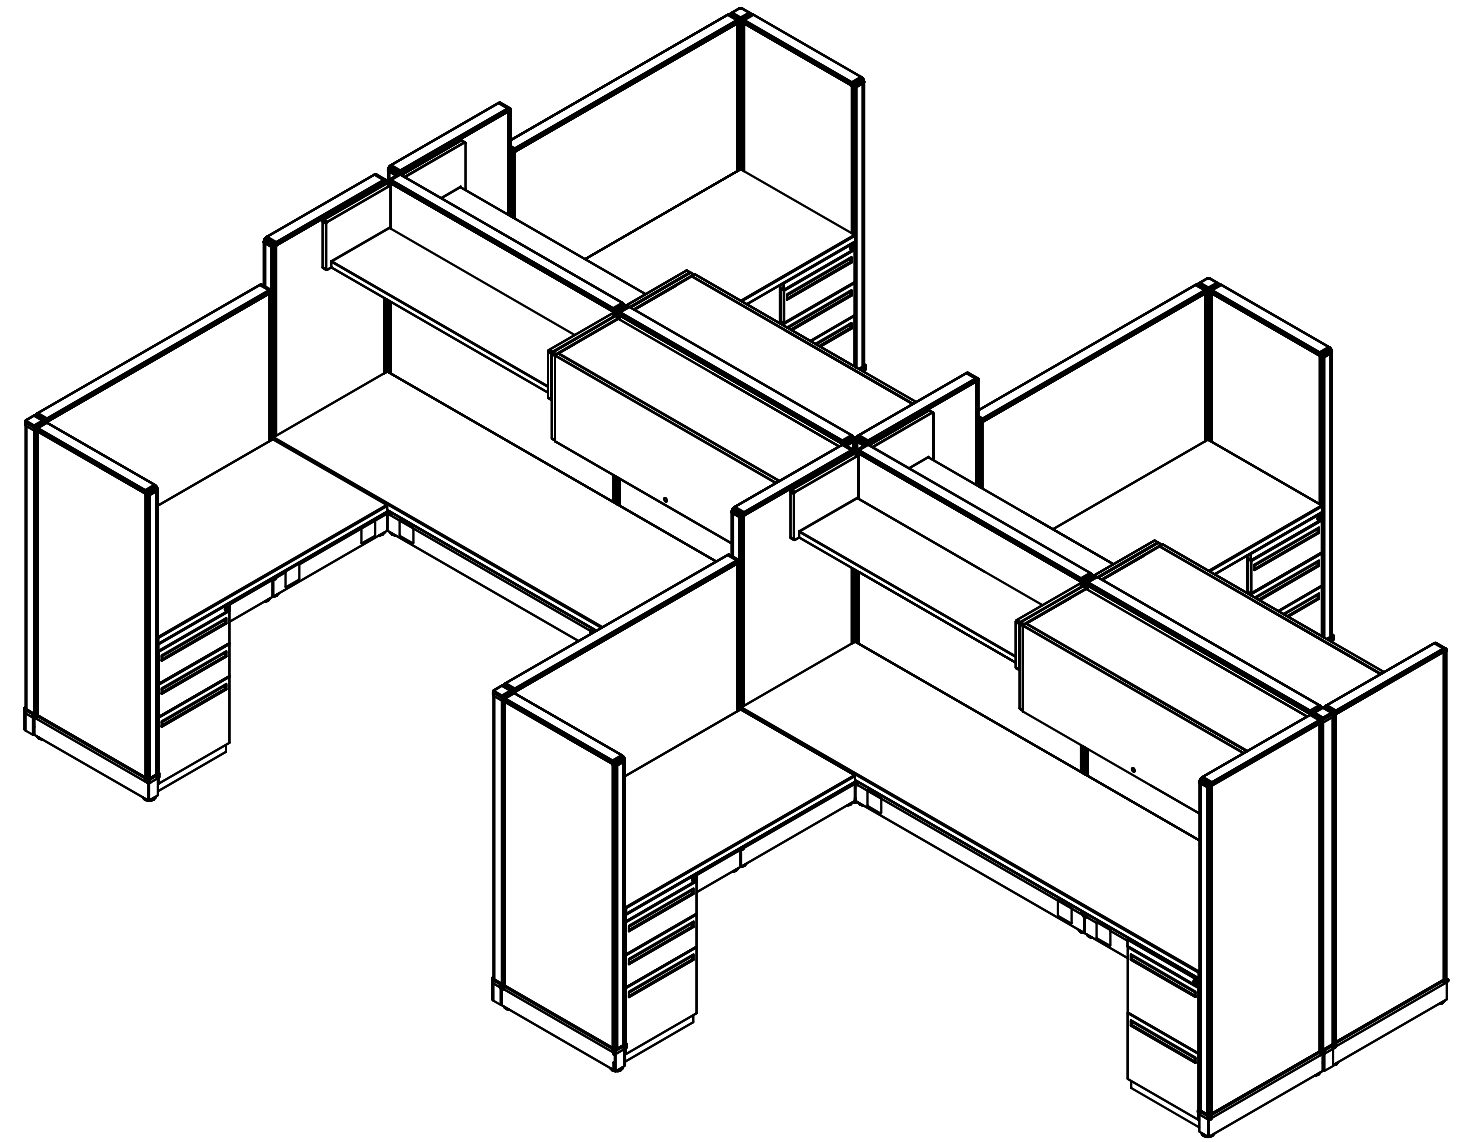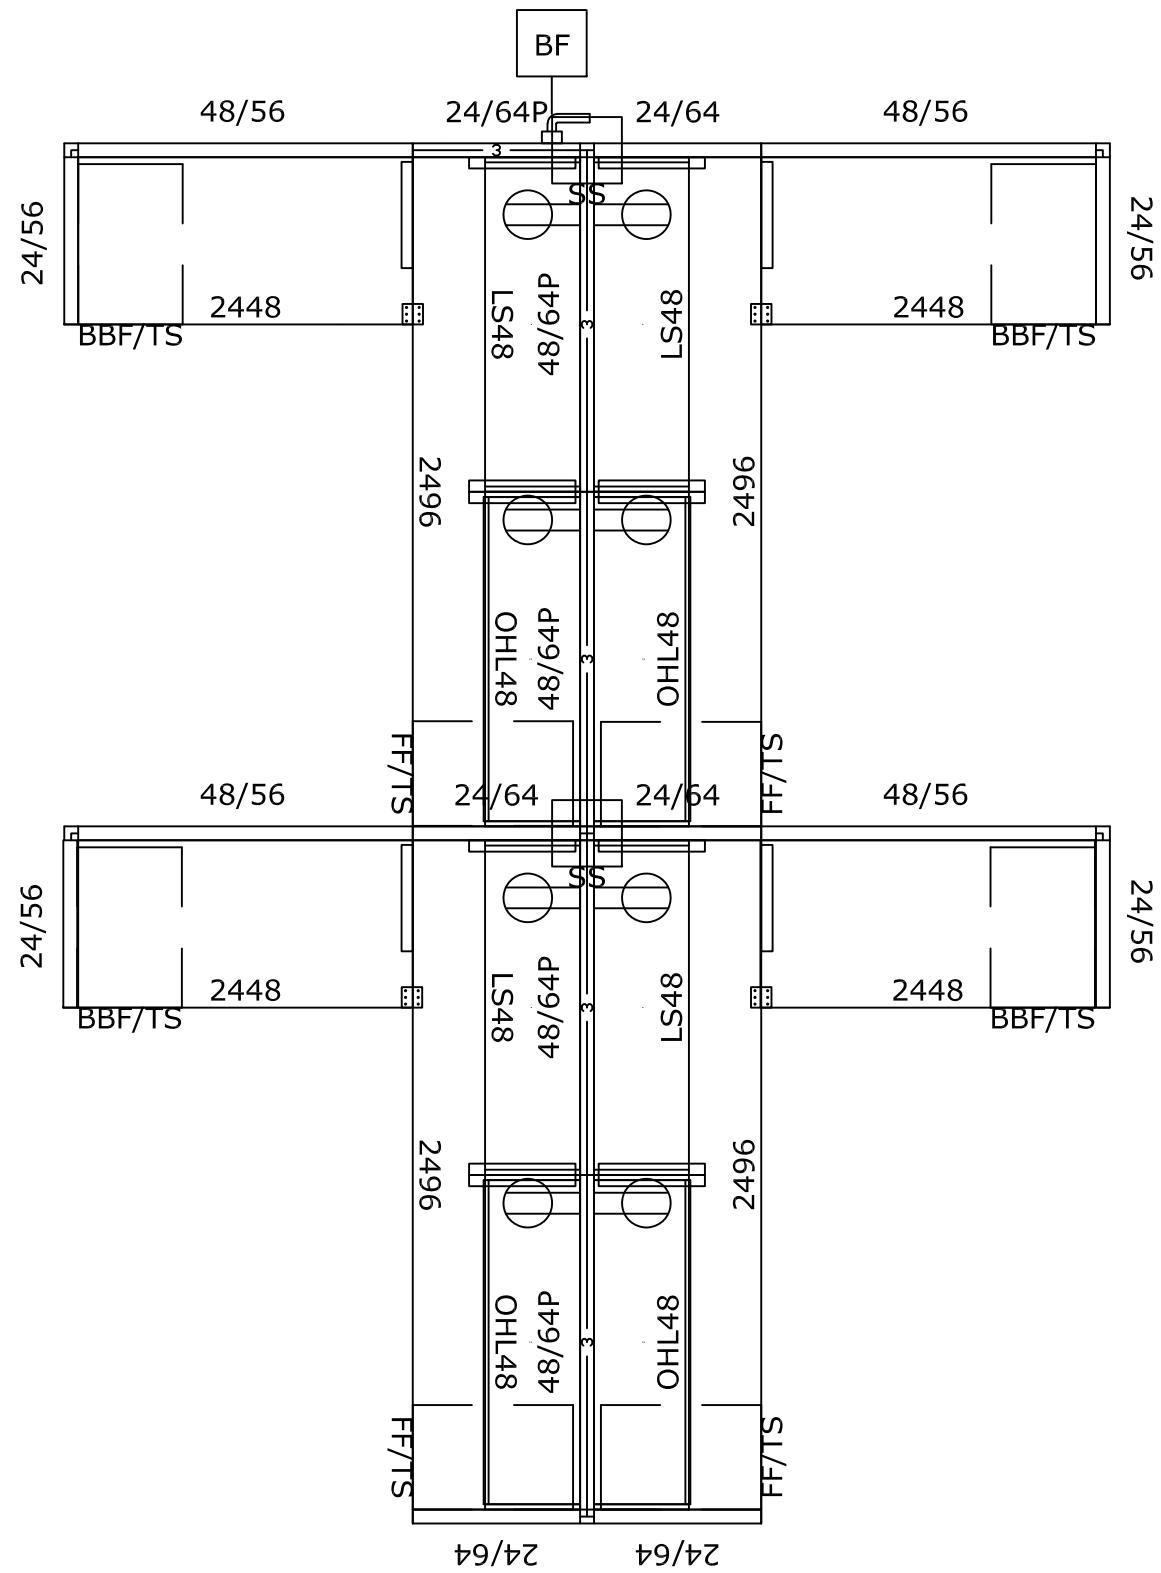

REGROUP 6' x 6' 56/64"H TYPICAL

905 S. MENARD AVE.
CHICAGO, IL 60644



905 S. Menard Ave.
Chicago, IL 60644

SCALE: DATE: DRAWN BY: REVISIONS:
NTS 11.06.19 DESIGN